


2


**EXTERIOR VIEW**

BK 4040 WINDOW SYSTEM

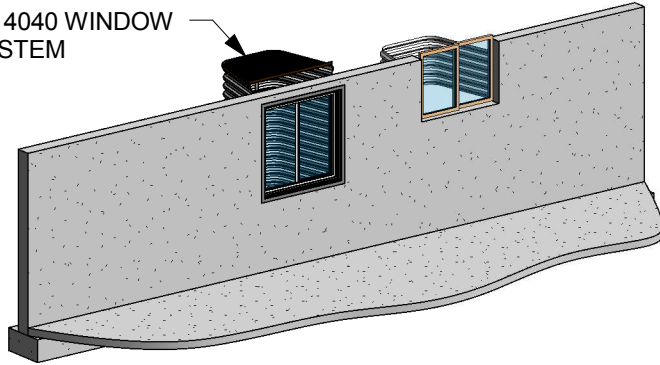

3

**INTERIOR VIEW**

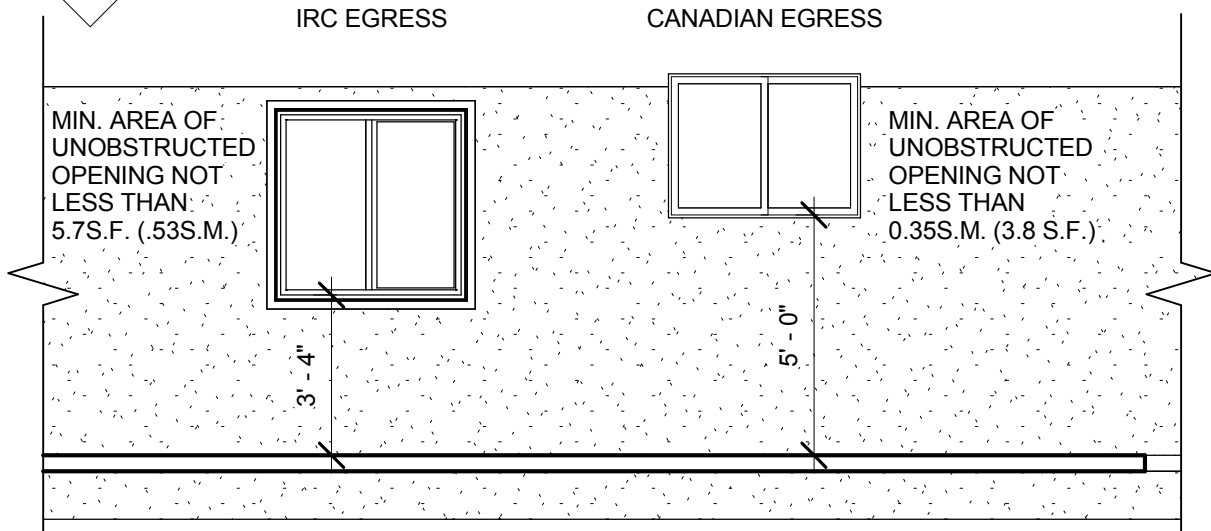

1

**WALL ELEVATION**

1/4" = 1'-0"



**BASEMENT WINDOW SYSTEMS**

www.boman-kemp.com

**EGRESS COMPARISON**

Canada

Project number

Date

Drawn by

Checked by

1-15-15

JAY

1

Scale 1/4" = 1'-0"